


TRUCK CLIMBING LANE

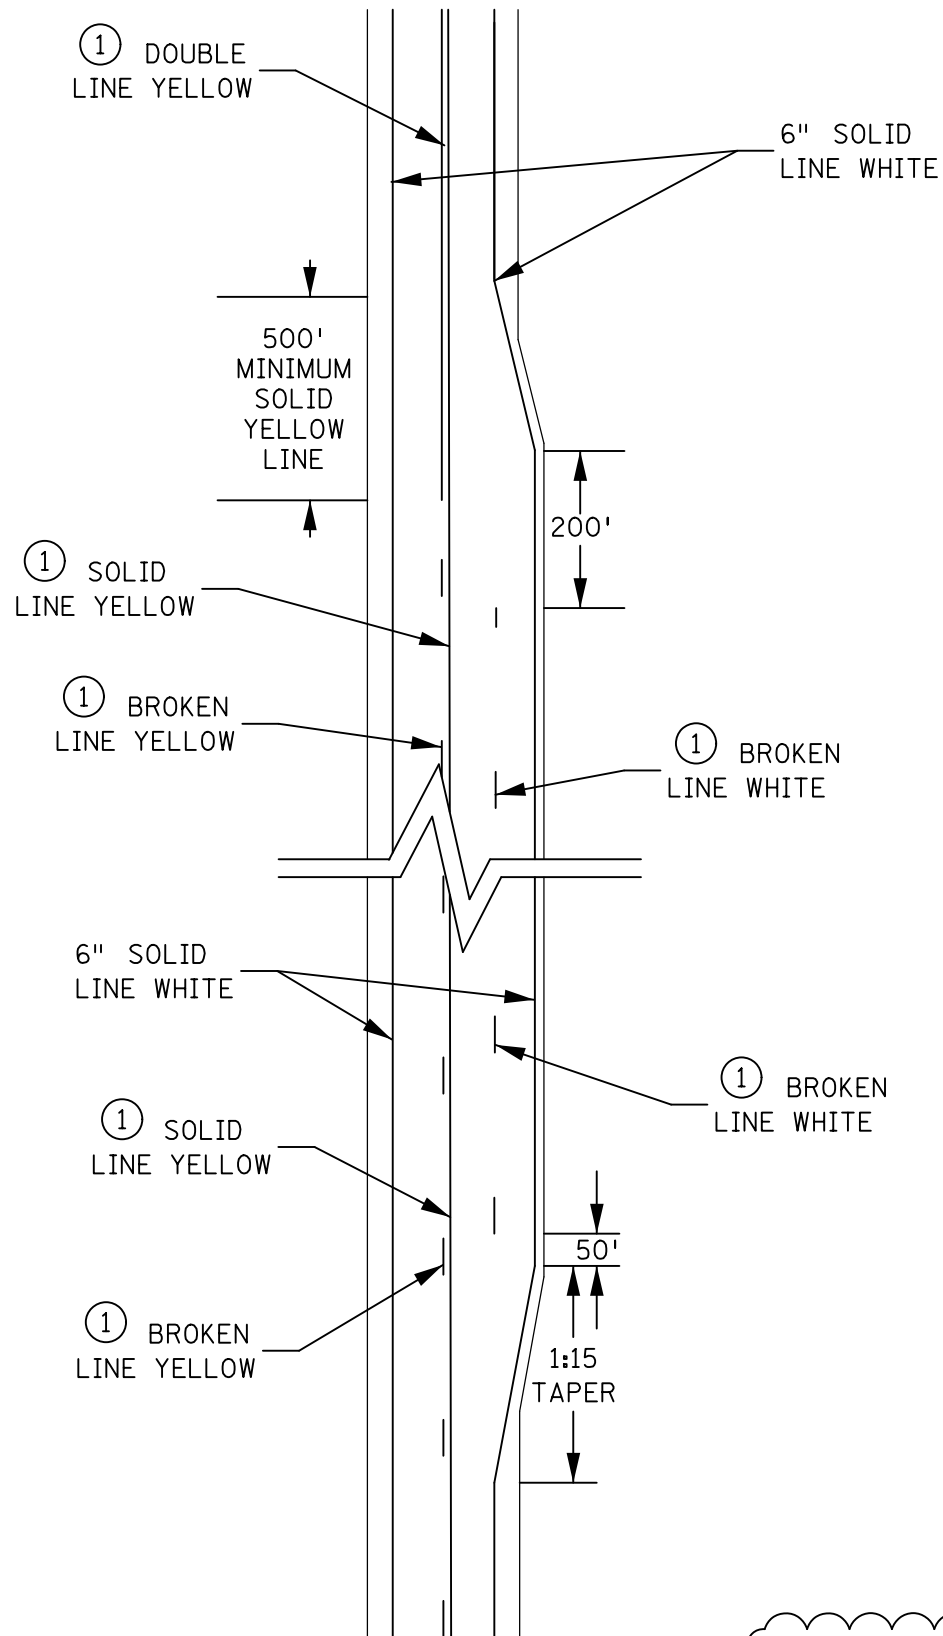

DESIGNER'S NOTES:
 ① DISTRICT MAY USE 6" OR 4" FOR LANE LINES, EXCLUDING TURN, AUXILIARY, AND/OR DROP LANES.