





Garfield Avenue
6982-328 Final Layout

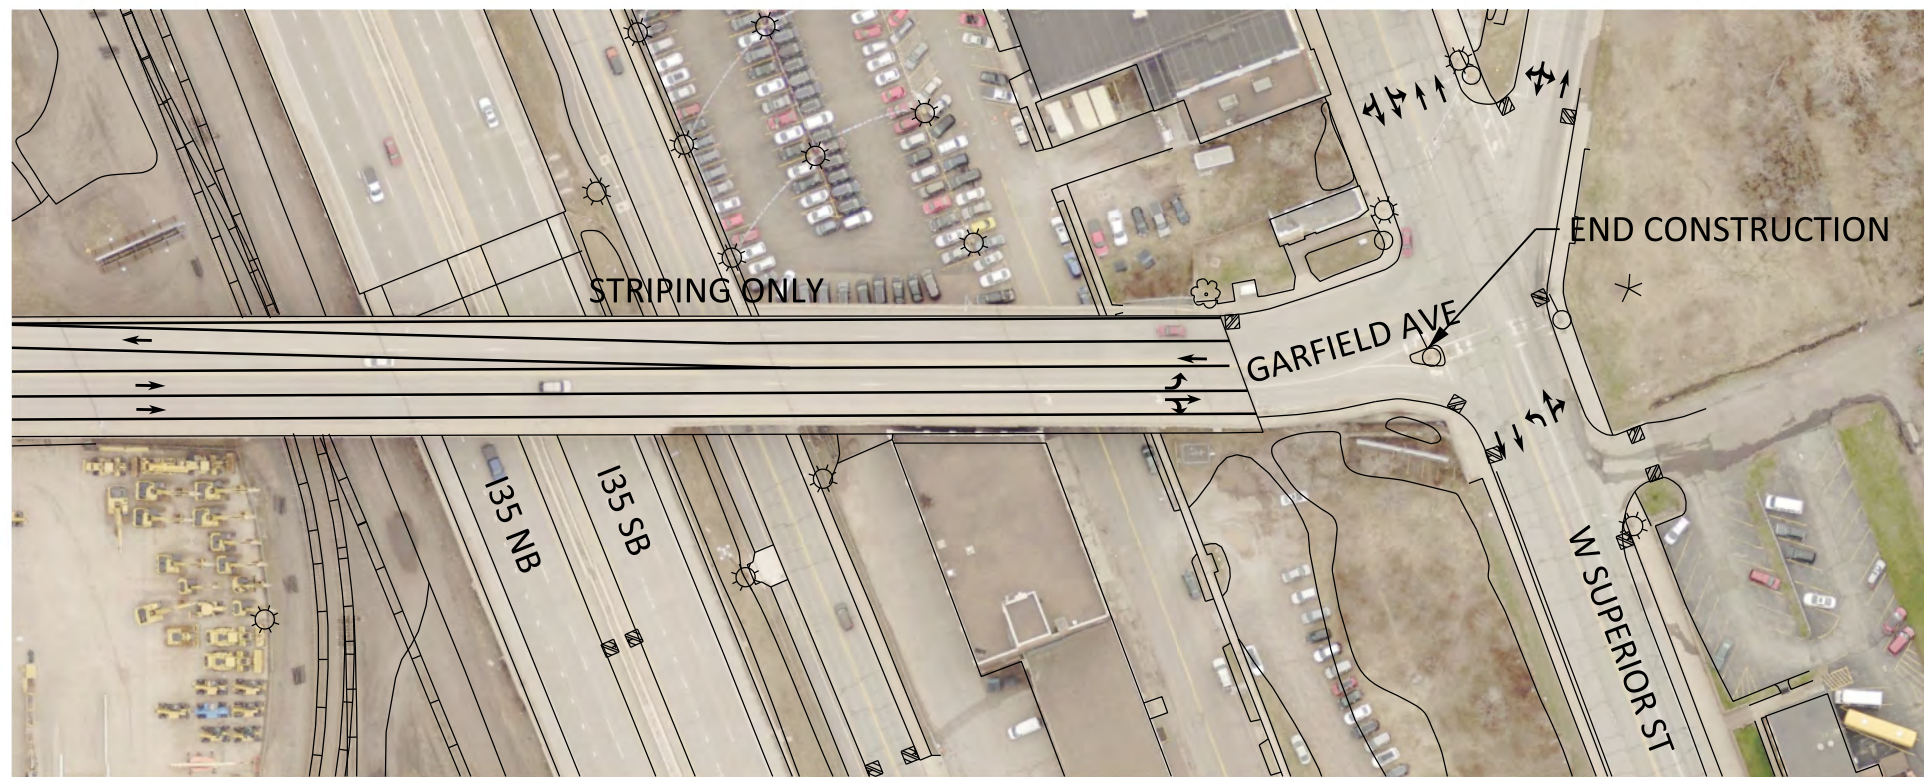


Garfield Avenue
6982-328 Final Layout

Date: Printed: 1/3/2019
WSB Filename: K:\05522-100\Cad\Plan\Striping Plan\05522-100_stp.dgn

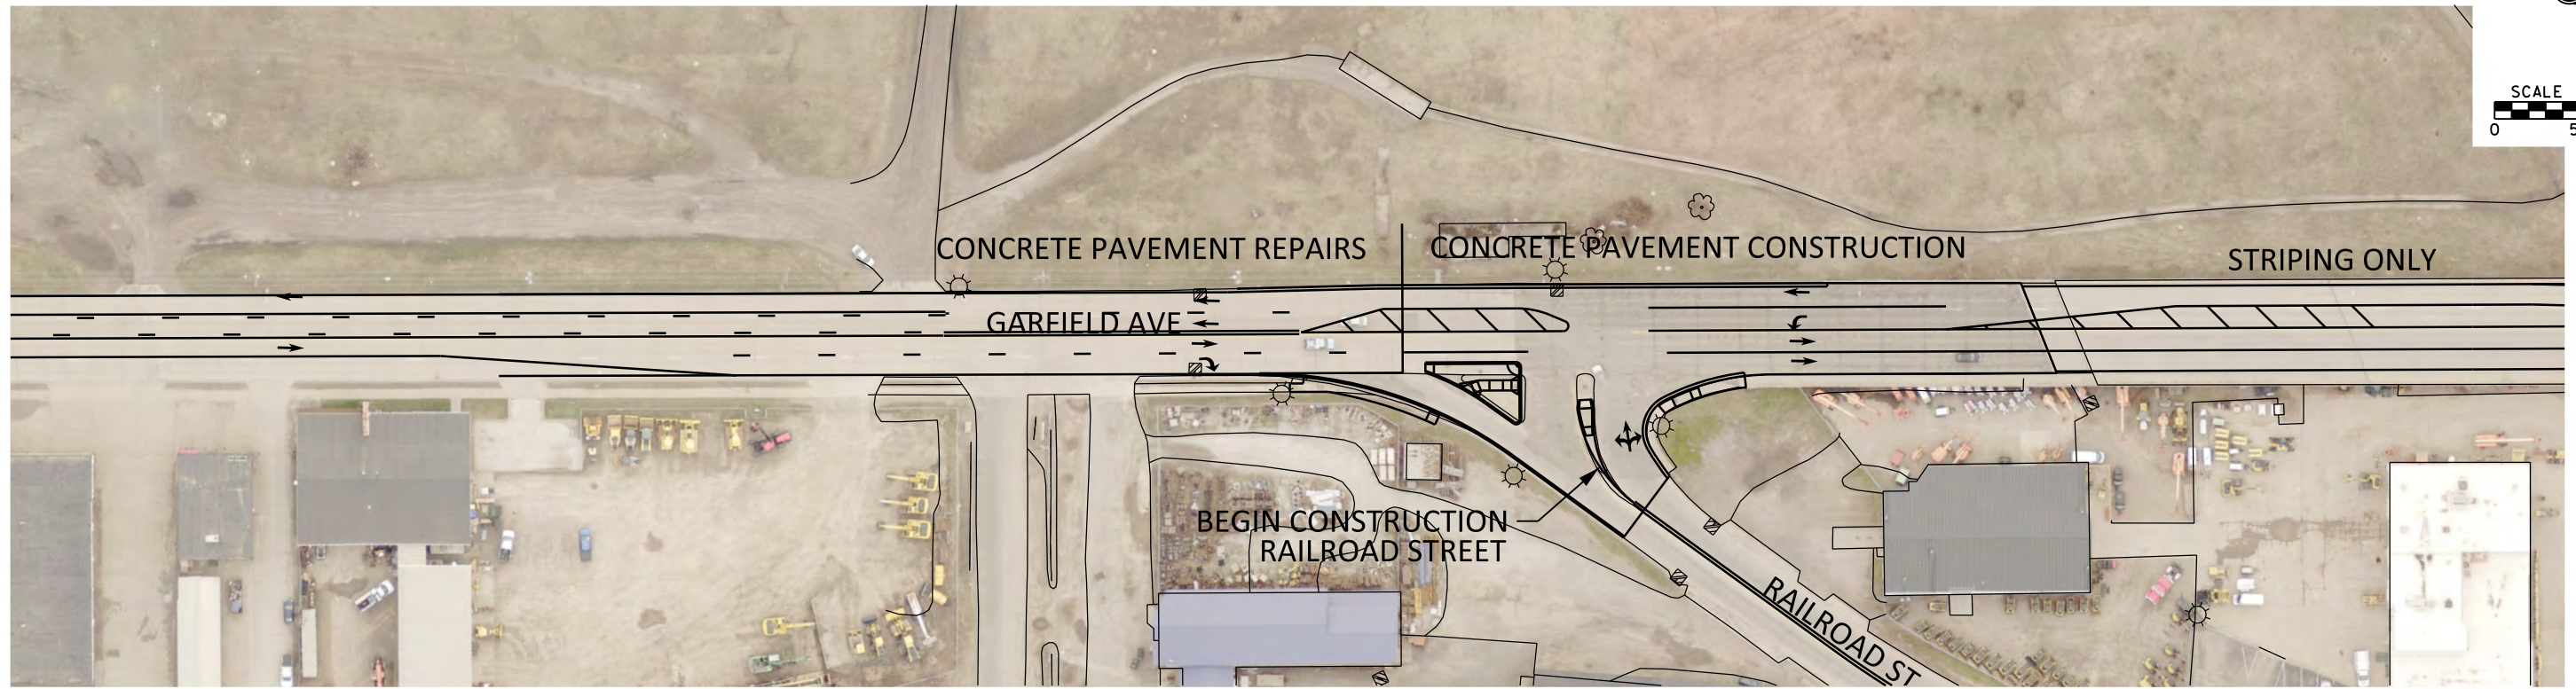

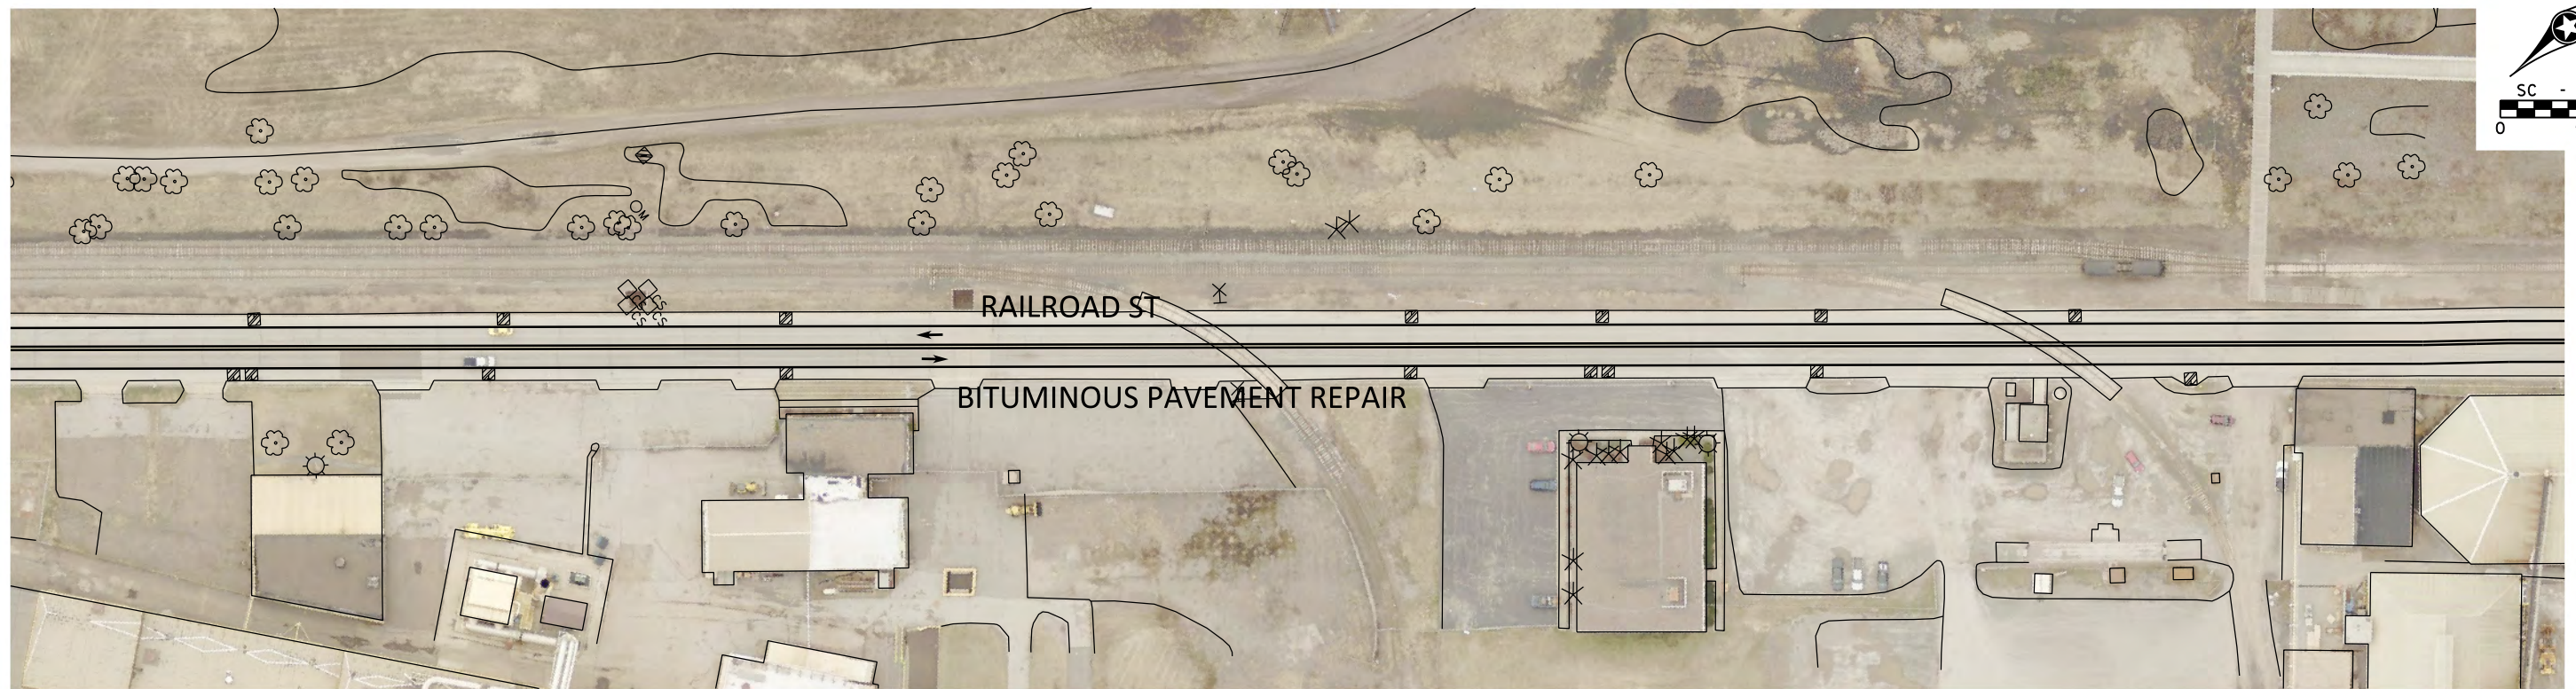
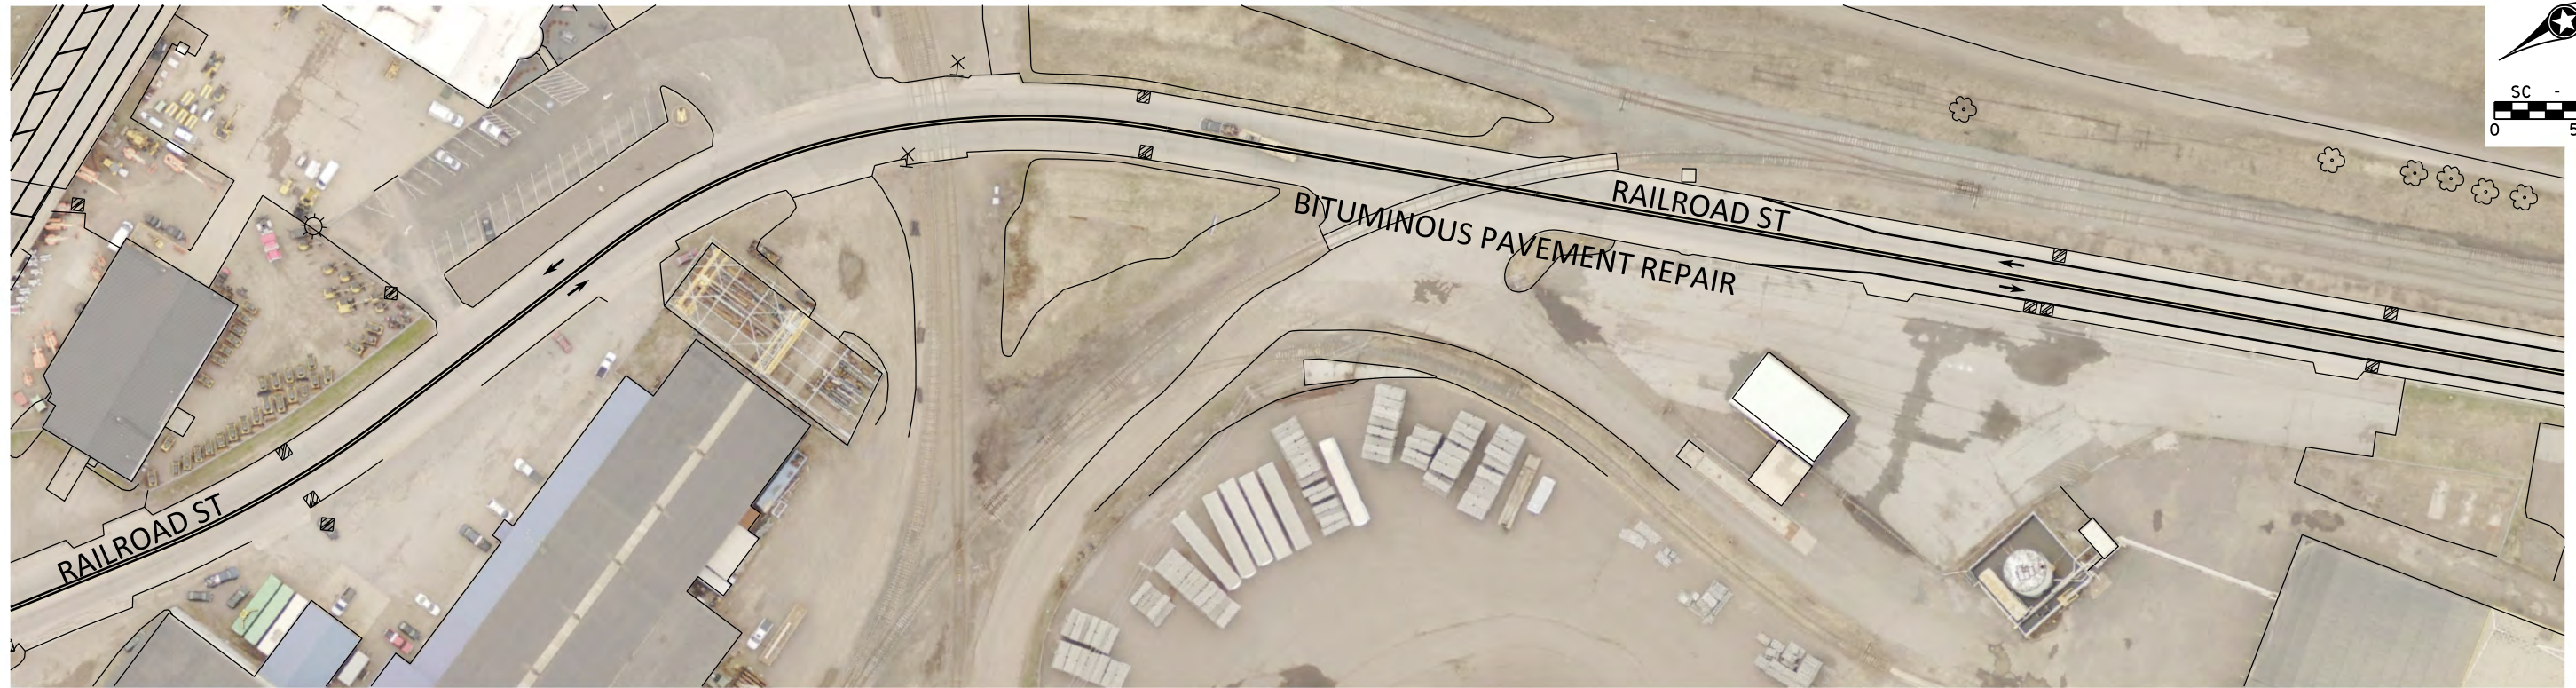


Railroad Street
6982-328 Final Layout

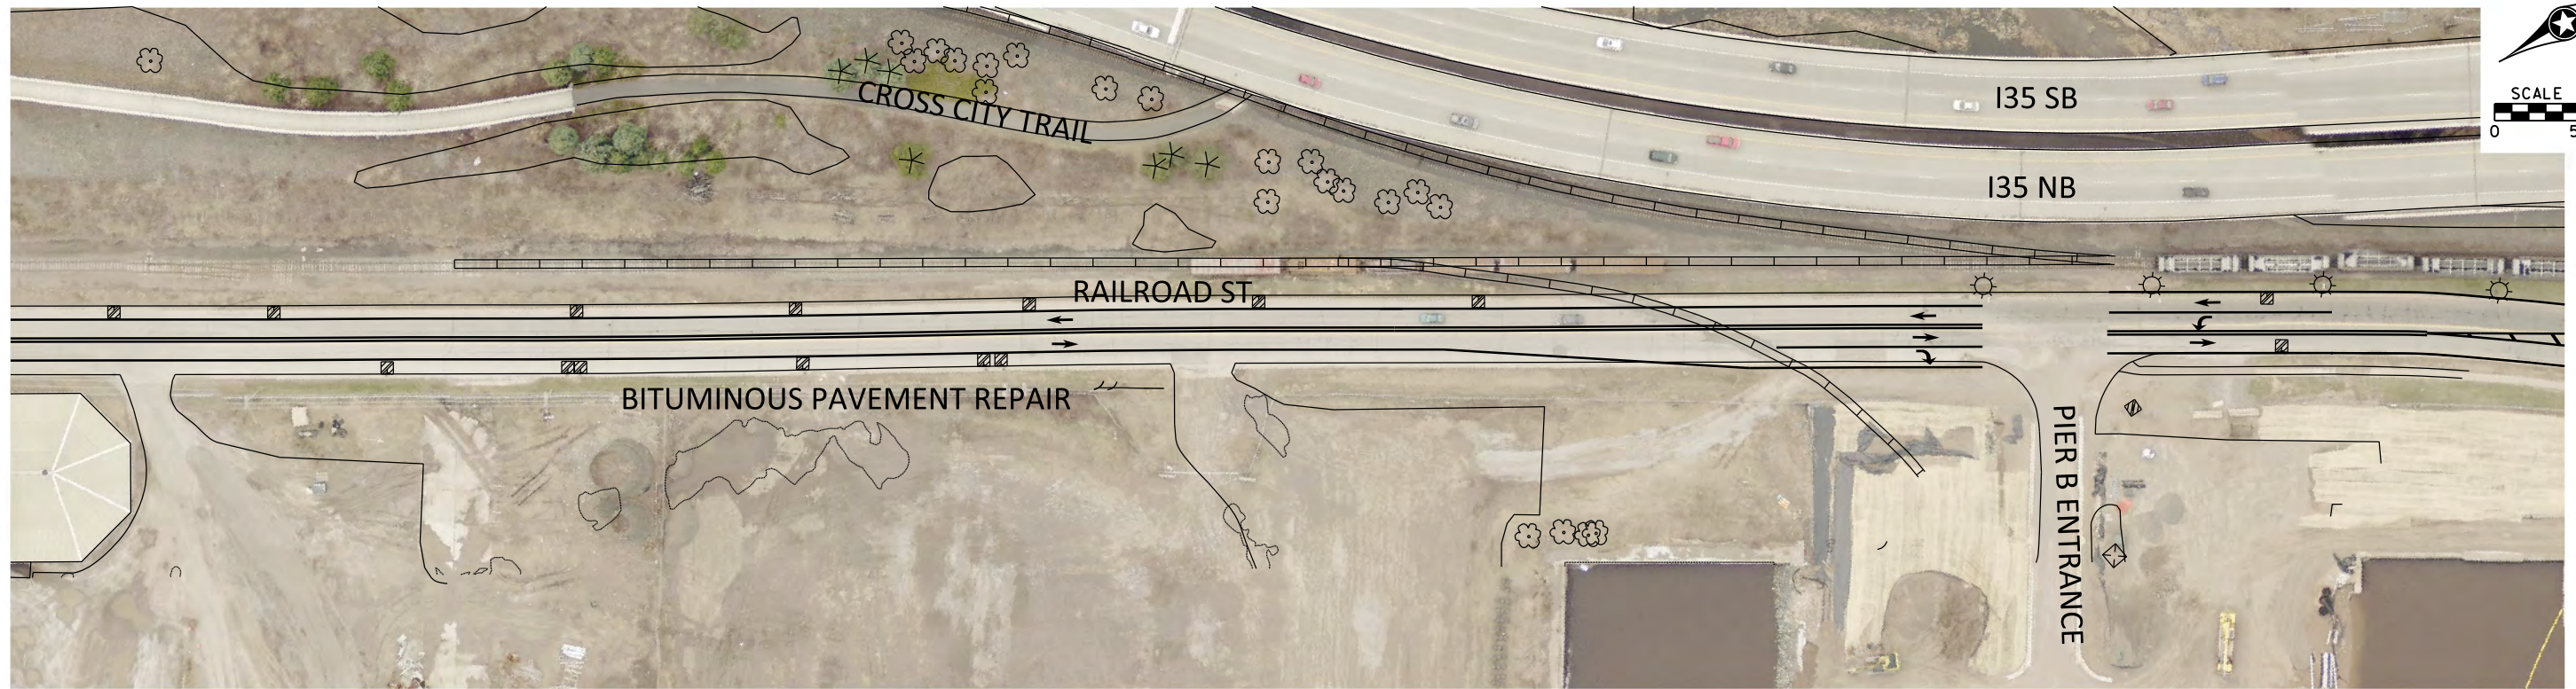

Railroad Street
6982-328 Final Layout


Date: Printed: 1/3/2019 10:55:22-1001 Case\Plan\Stripping Plan\03522-100_stp.dgn

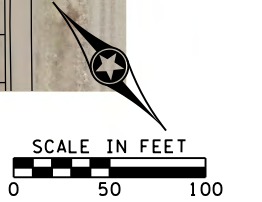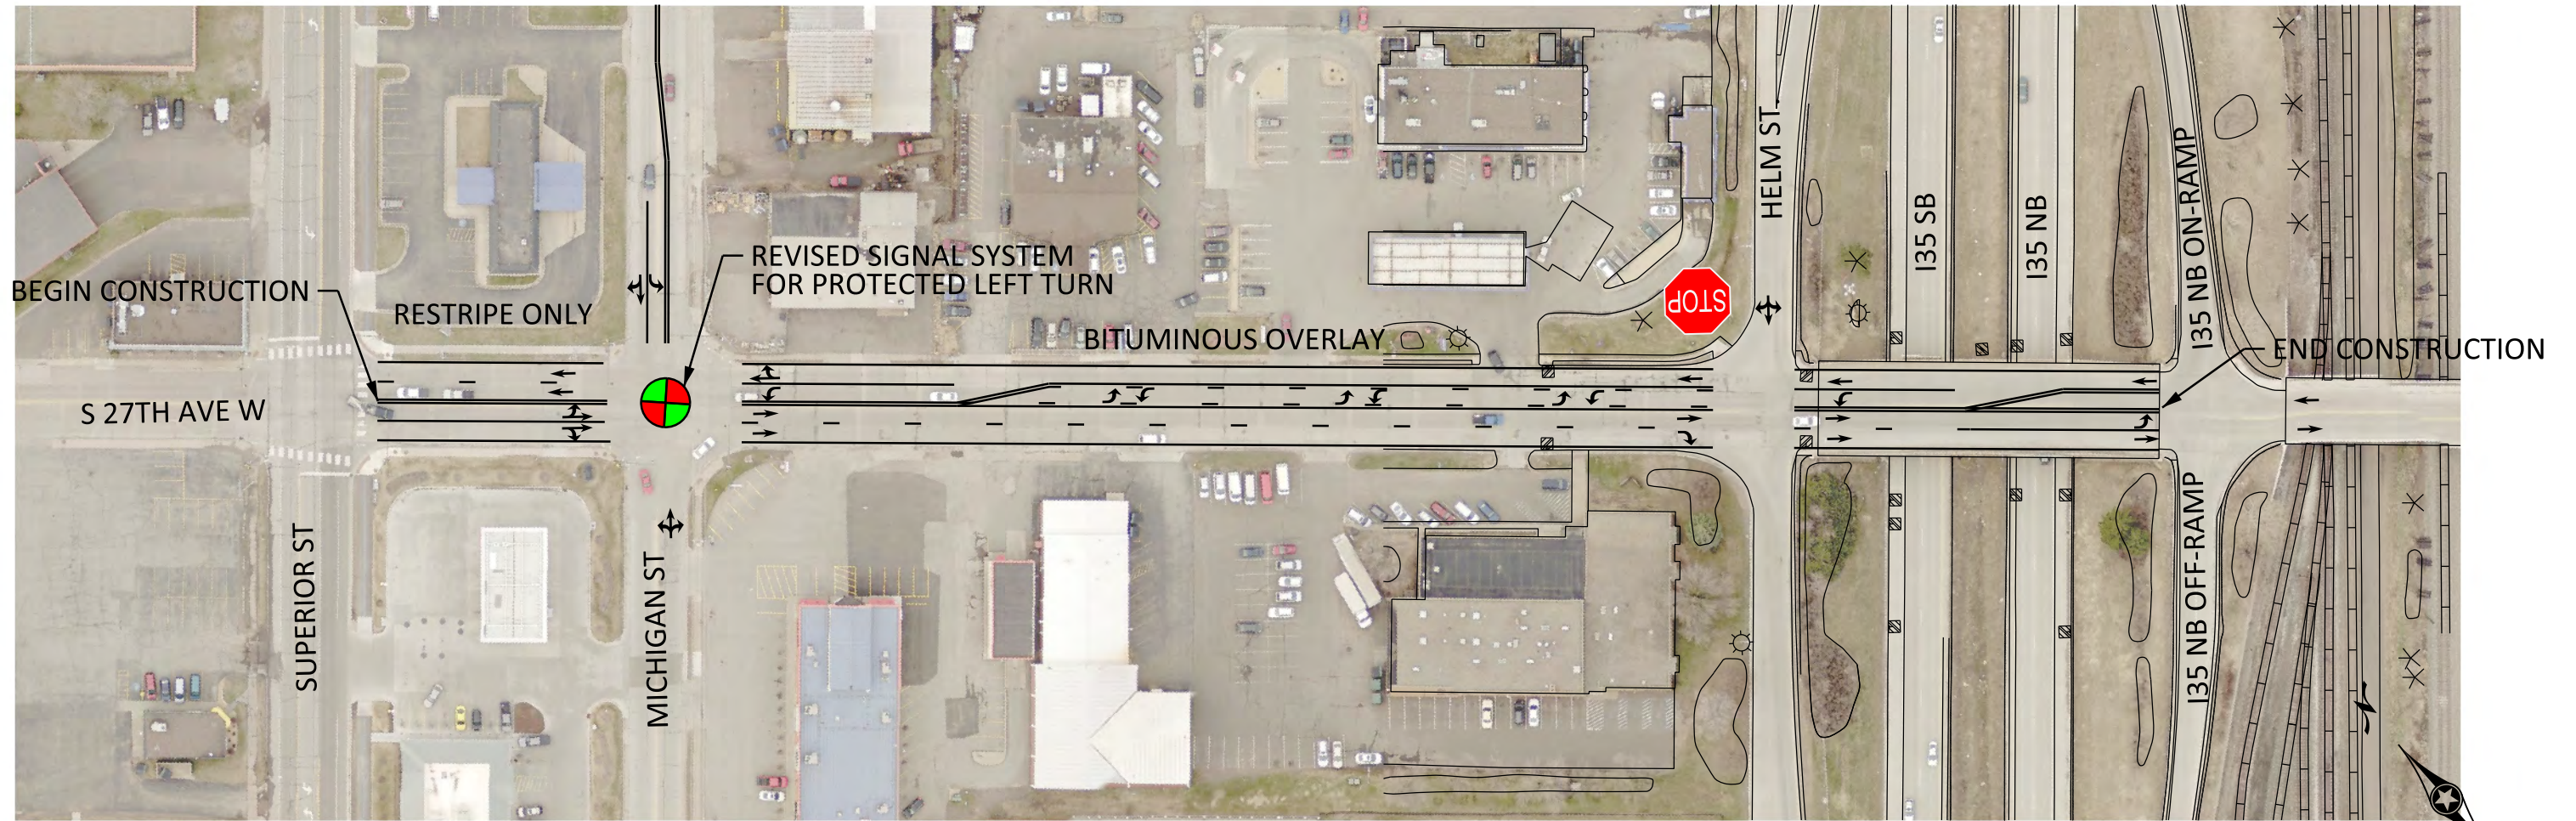

Date: Printed: 1/3/2019
 WSP Filename: K:\05522-100\Cad\Plan\Striping Plan\05522-100_stp.dgn



S 27th Avenue W
6982-328 Final Layout

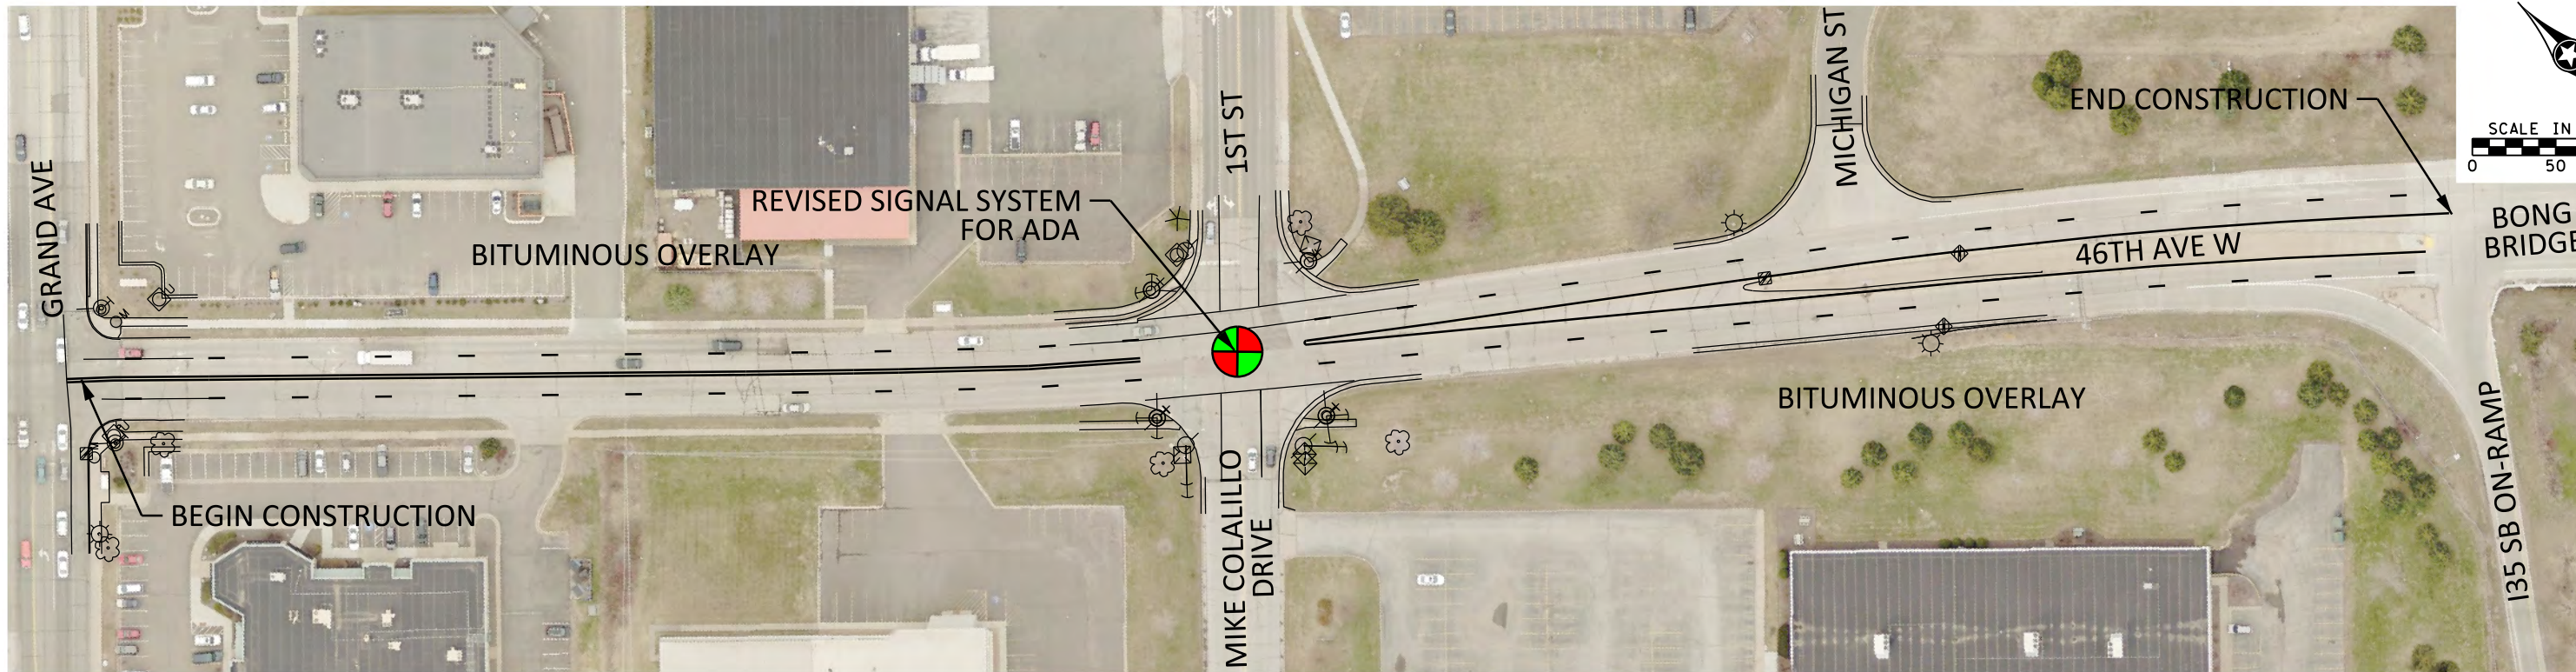

46th Avenue W
6982-328 Final Layout

Date: Printed: 1/3/2019
WSB Filename: K:\05522-100\Cad\Plan\Striping\Plan\05522-100_stp.dgn

